



three eighths inch = one foot  
one eighth inch = one foot  
one quarter inch = one foot  
one half inch = one foot  
three quarters inch = one foot  
one inch = one foot  
one and one half inches = one foot  
two inches = one foot  
three inches = one foot

C:\Users\Sunger\Documents\Projects\Shreveport VA\75% Dwg\VA-WASH-015-FA2.E1.dwg 1-09-13 12:21:04 PM sunger

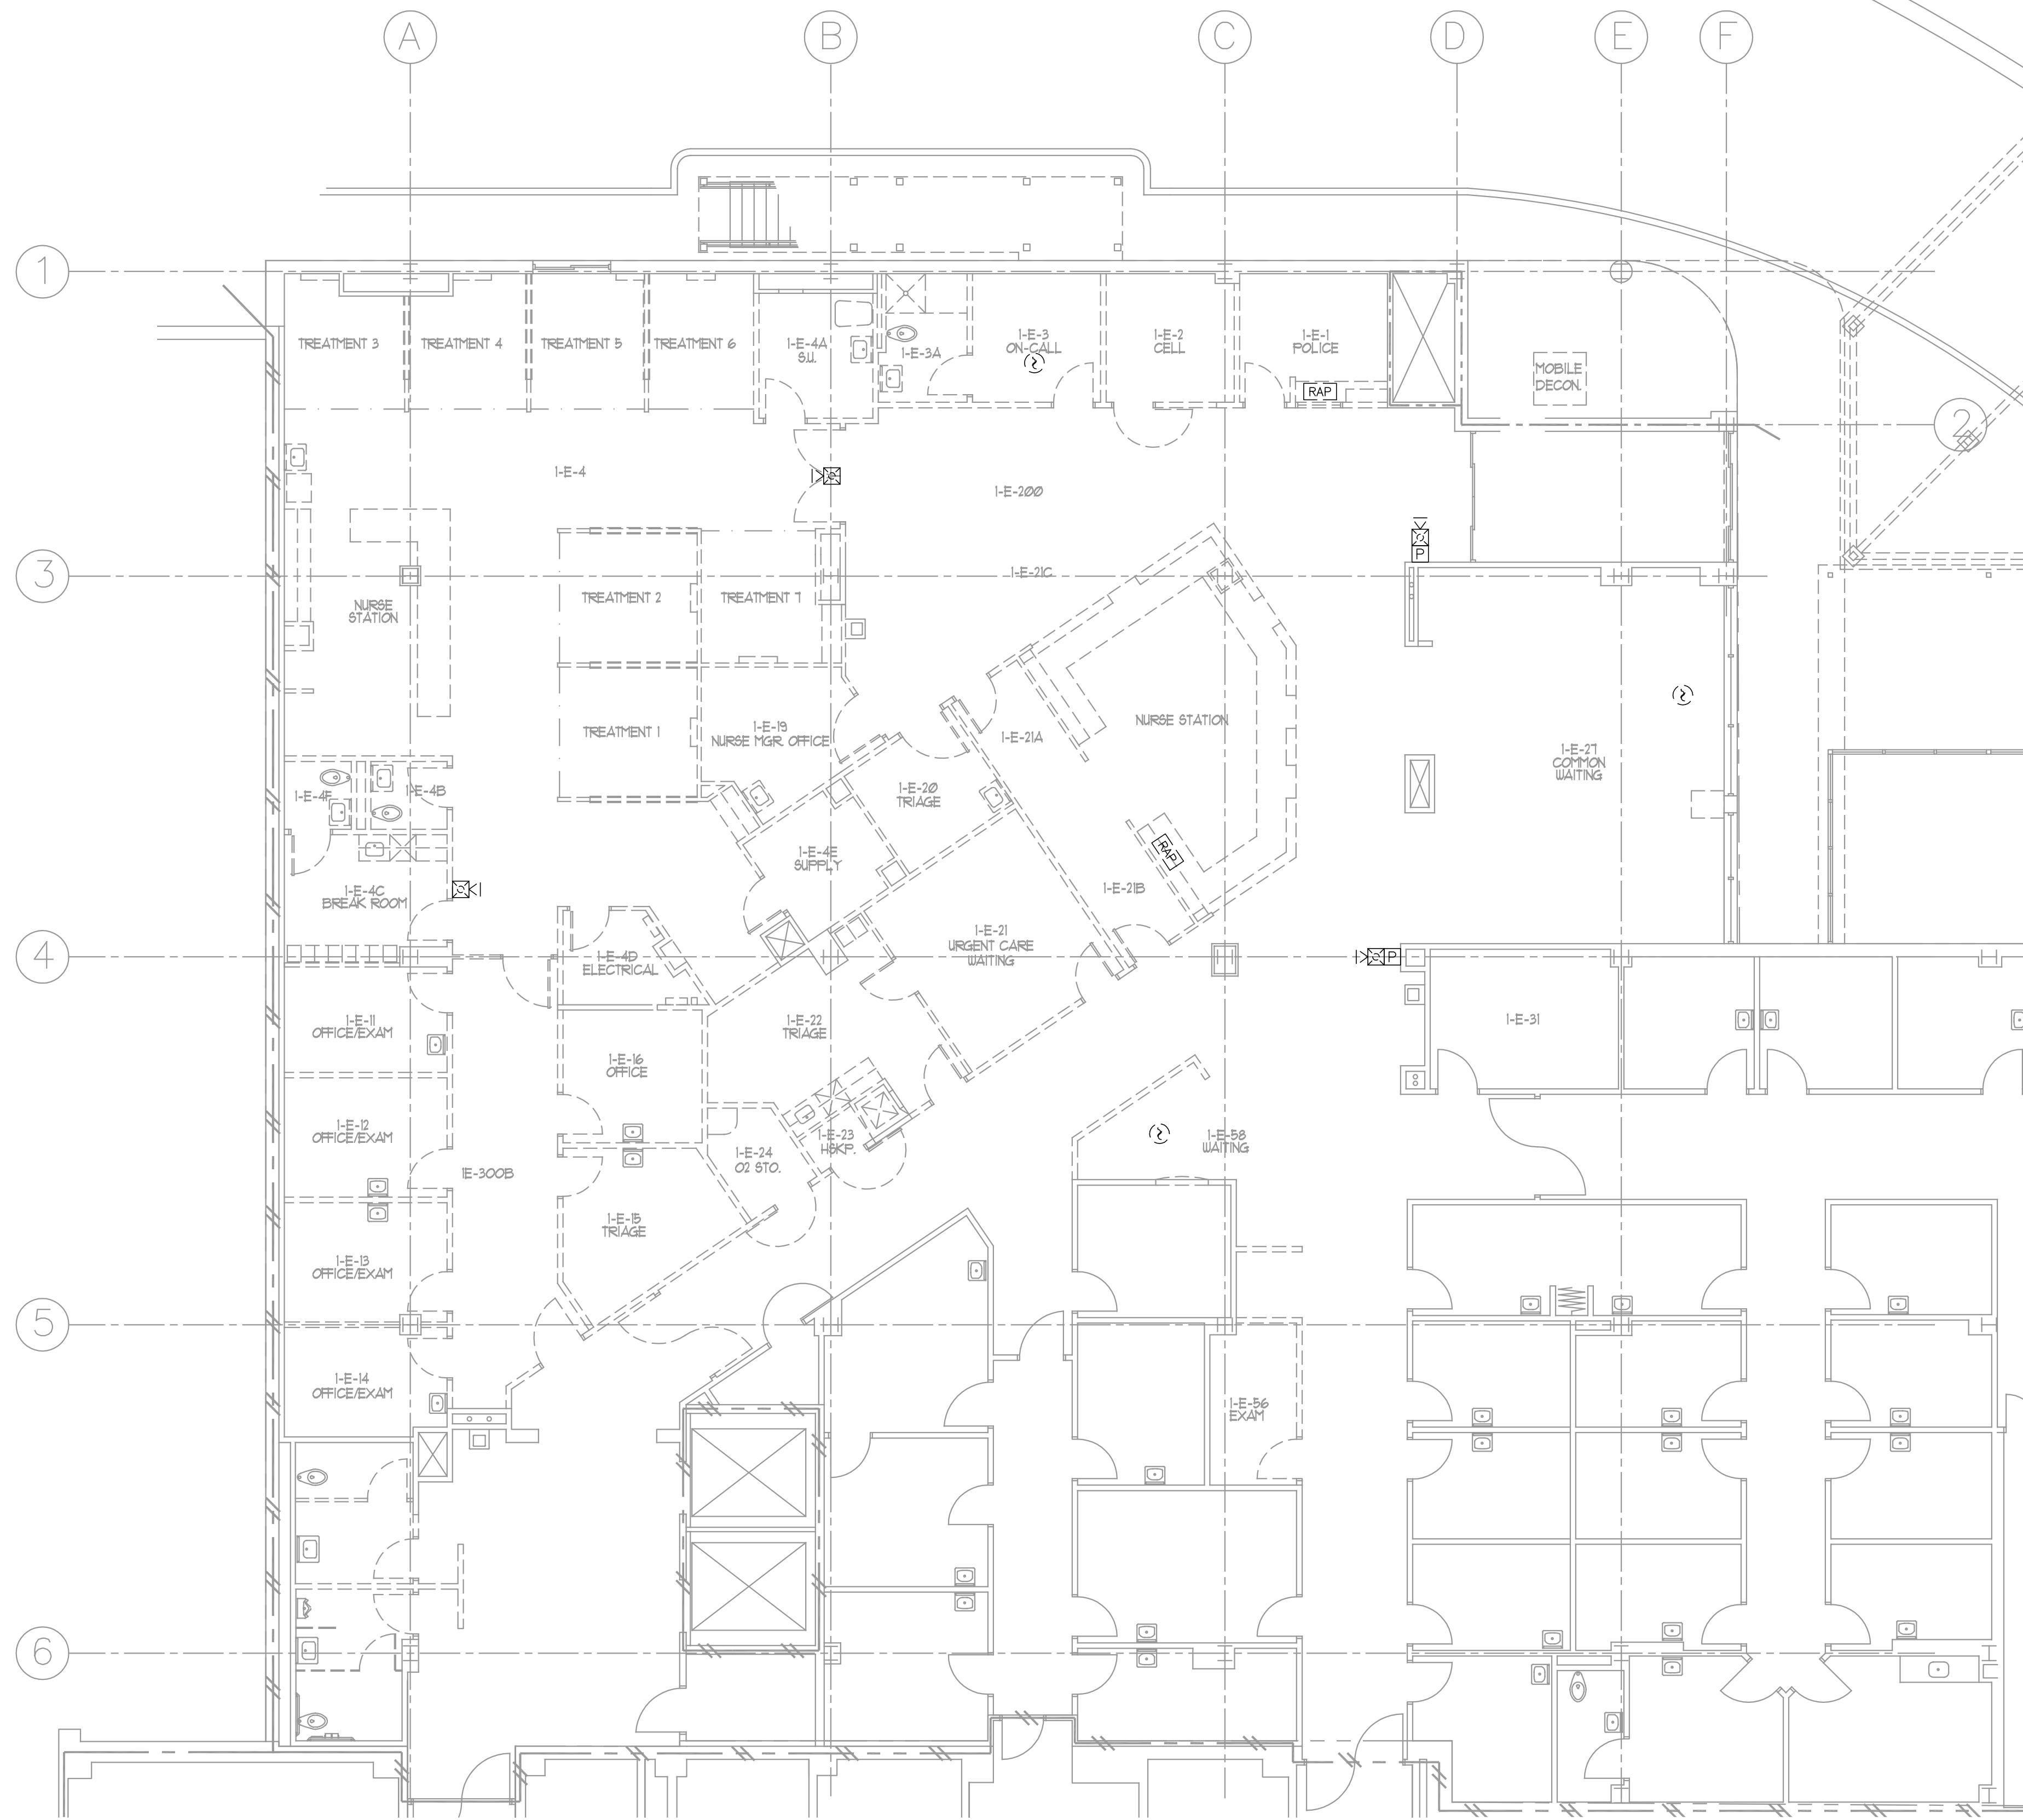

01 FIRST FLOOR - EAST  
FIRE ALARM DEMOLITION PLAN  
SCALE: 1/8"=1'-0"

KEYPLAN: FIRST FLOOR

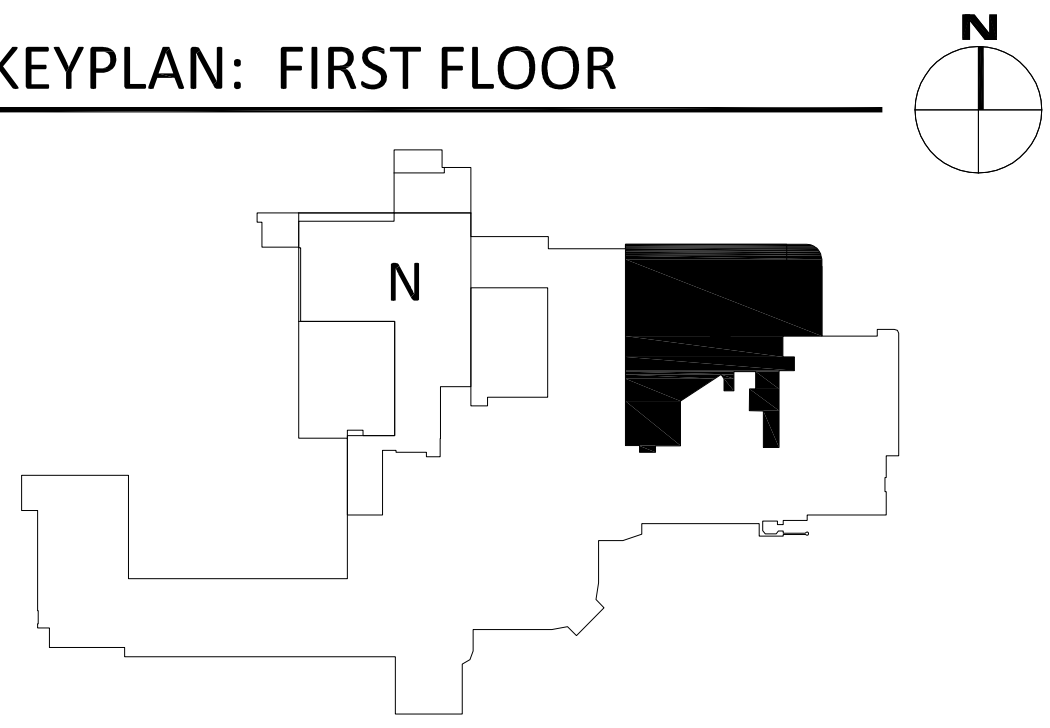

FULLY SPRINKLERED

Scale: AS NOTED

Revisions		Date		CONSULTANTS:		PROJECT MANAGERS AND ENGINEERS:		Drawing Title		Project Title		Project Number		Office of Construction and Facilities Management	
				The Estopinal Group		TNF		FIRST FLOOR - EAST FIRE ALARM DEMOLITION PLAN		RENOVATE ED + PRIMARY CARE		667-10-100		Department of Veterans Affairs	
				820 Jordan Street, Suite 507 Shreveport, LA 71101		3 EXECUTIVE COURT, UNIT 4 SOUTH BARRINGTON, IL 60010		Approved Project Director		Location SHREVEPORT VAMC 510 EAST STONER AVE		Building Number 1N, IE			
				2121 W. Spring Creek Parkway, Suite 108 Piano, Texas 75023 Phone 972-491-1900						Date 01/09/13		Checked SU		Drawn MP	
														FA2.E1	
														Dig. 112 of 112	